
 


55'-0"


USE RATED SHAFT WALL ASSEMBLY
CONFORMING TO U.L. ASSEMBLY U-373

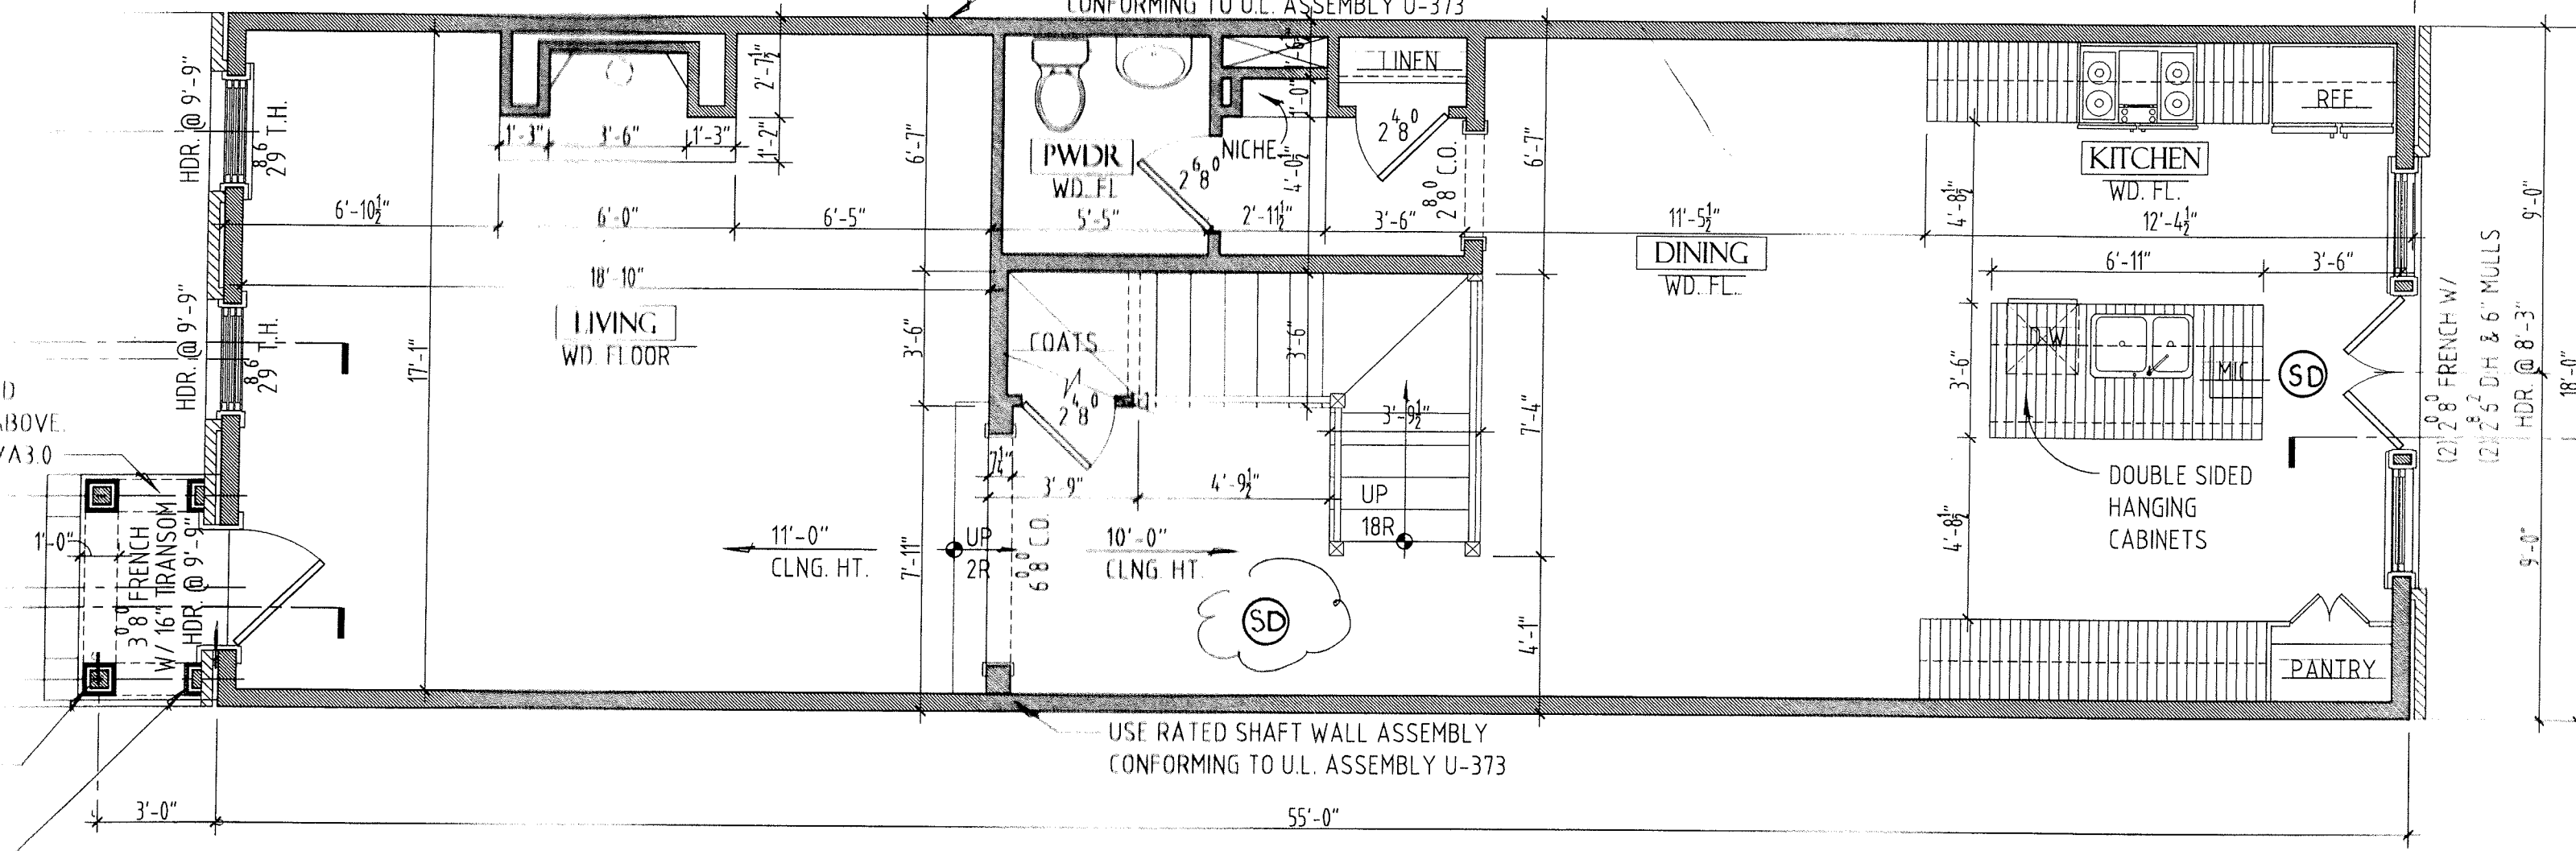


55'-0"

USE RATED SHAFT WALL ASSEMBLY
CONFORMING TO U.L. ASSEMBLY U-373

FIRST FLOOR PLAN
SCALE: 1/4" = 1'-0"

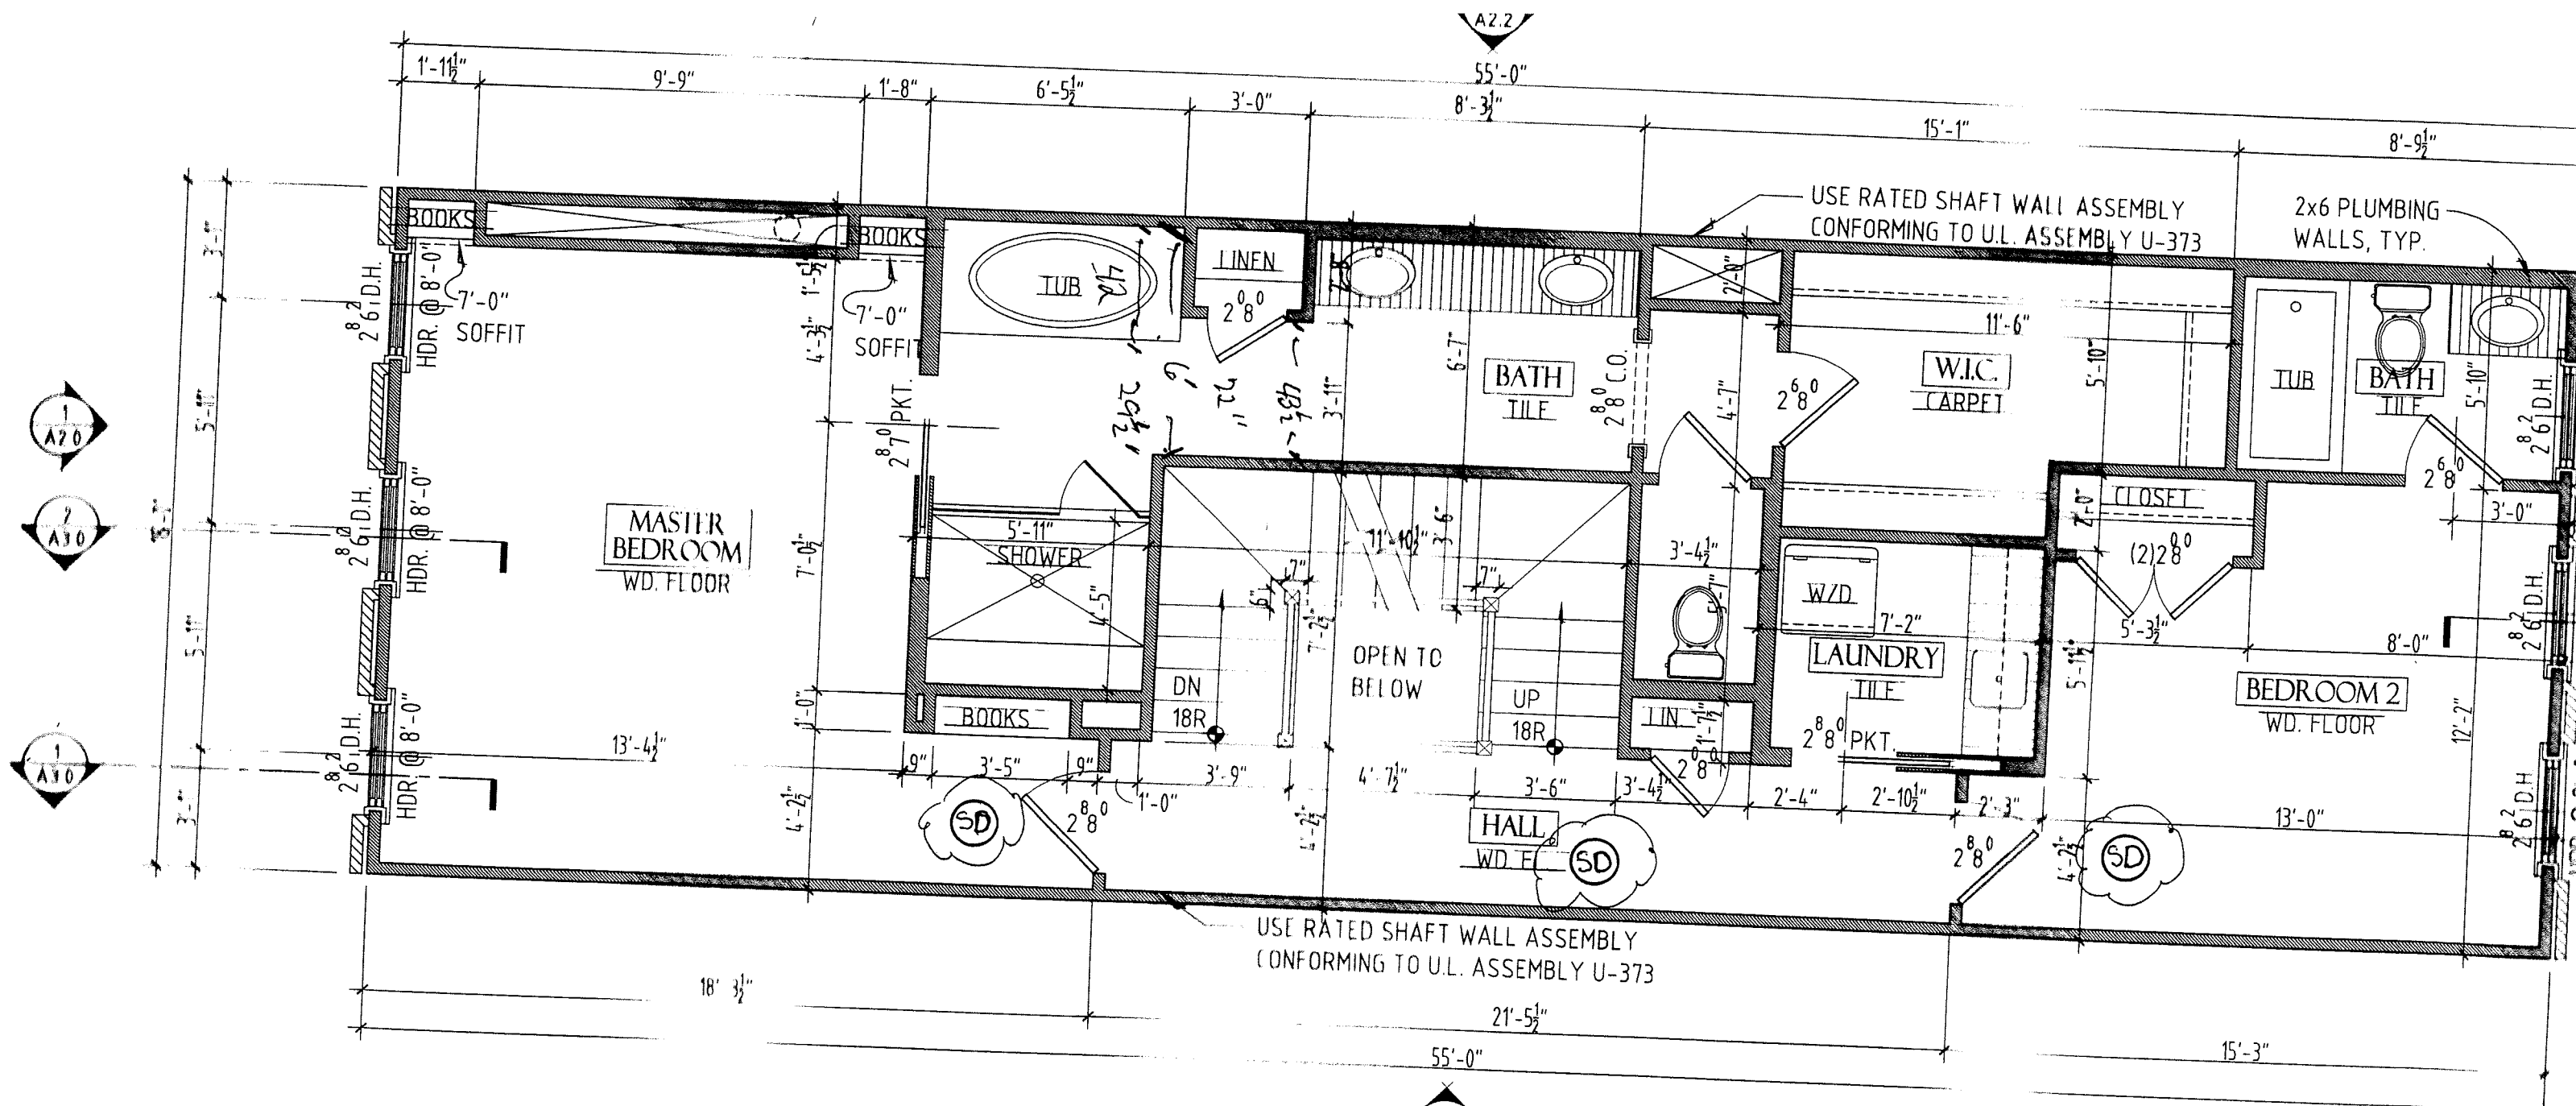

1 A2.2
2 ALL
SECOND FLOOR PLAN
 SCALE: 1/4" = 1'-0"

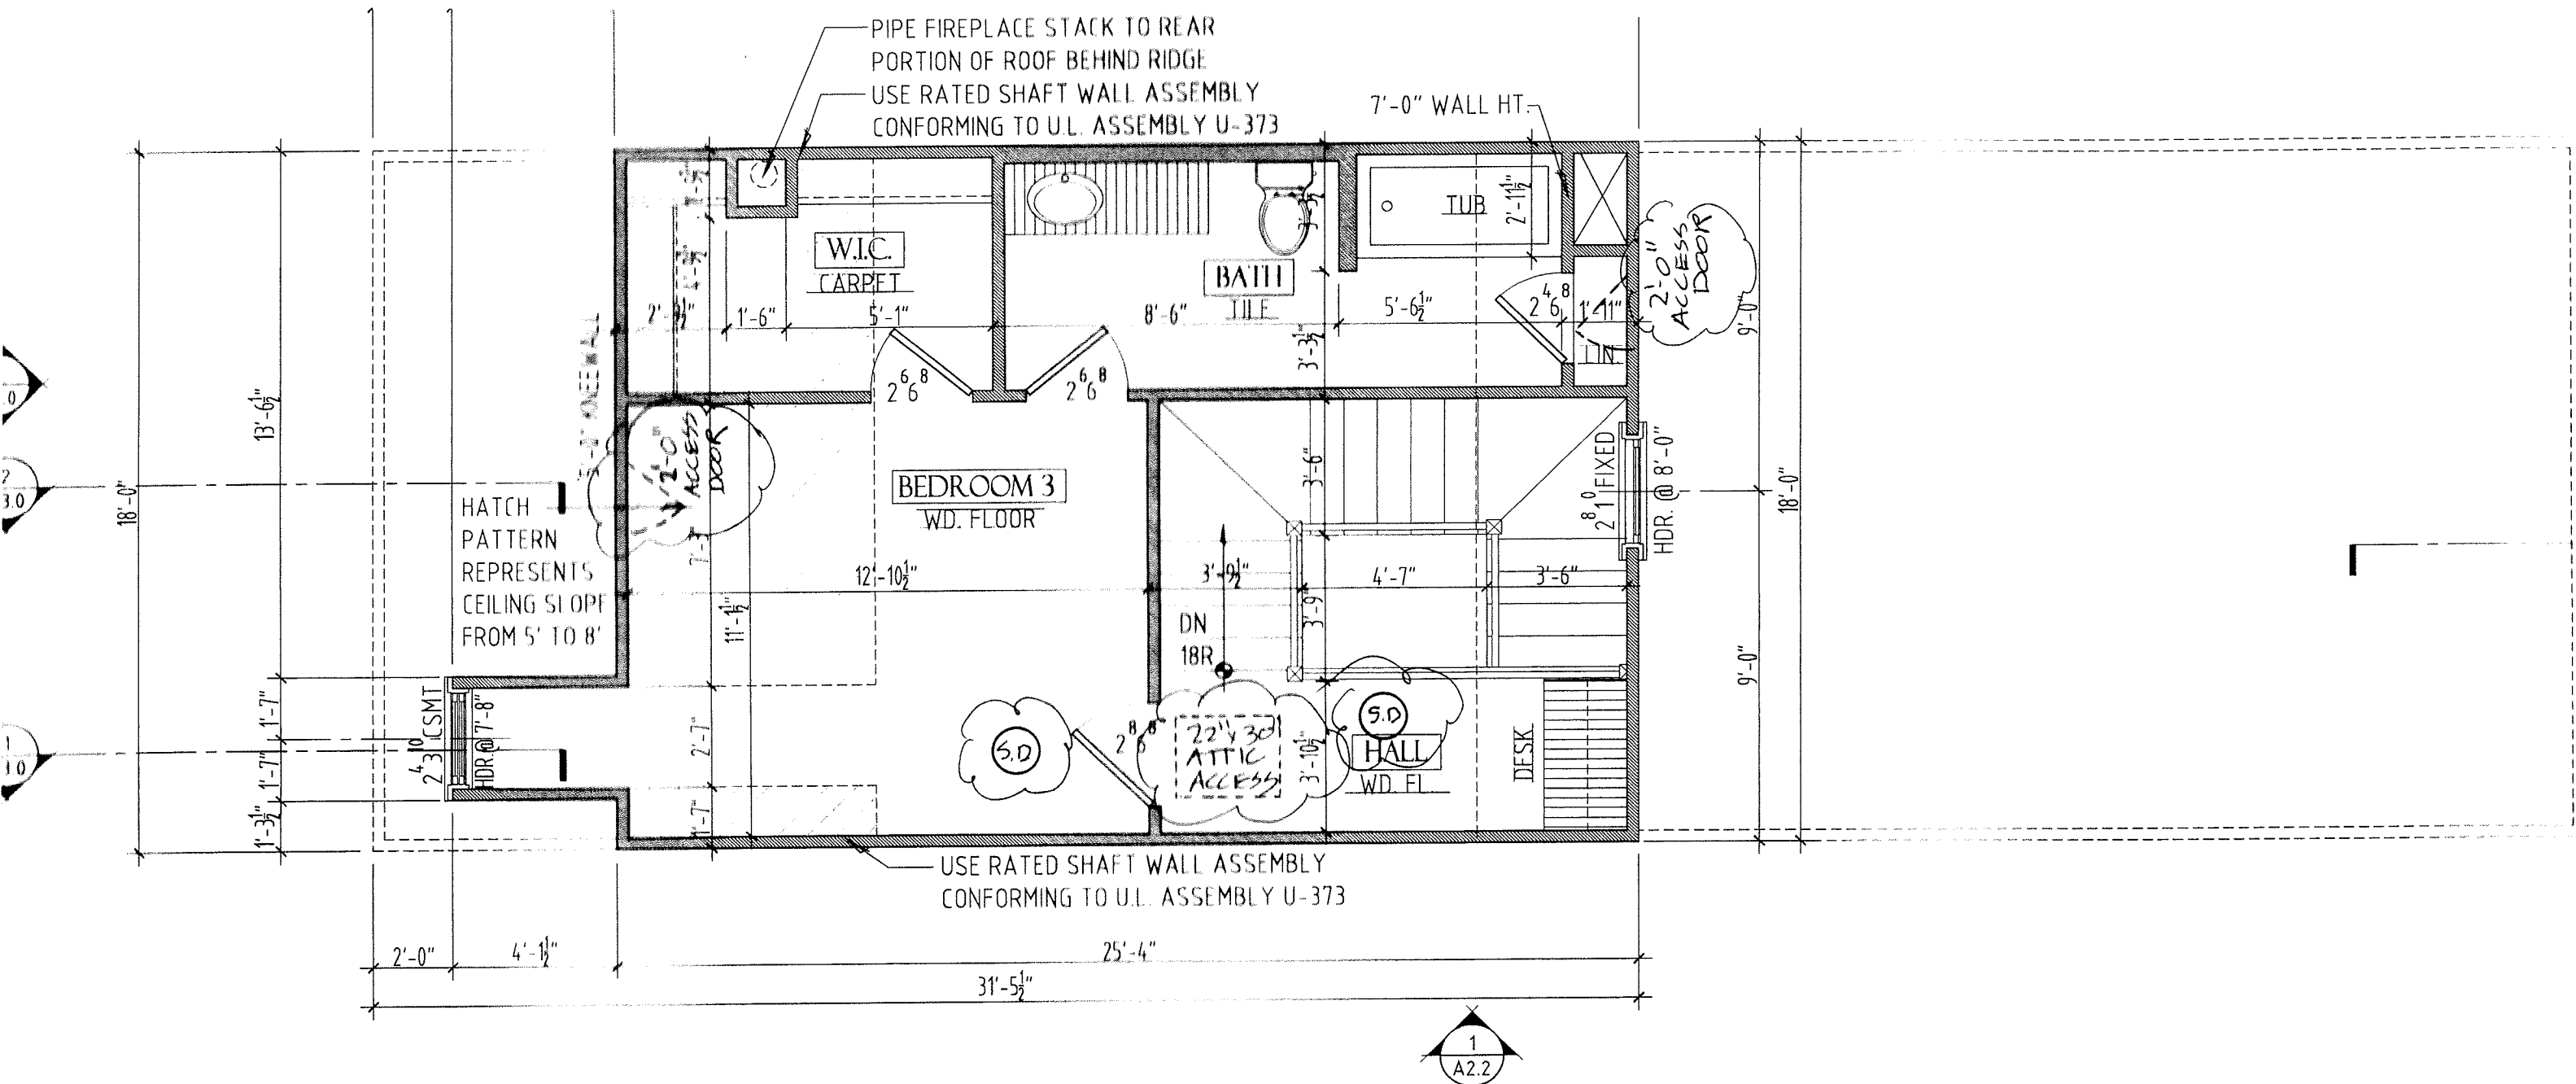

PIPE FIREPLACE STACK TO REAR
 PORTION OF ROOF BEHIND RIDGE
 USE RATED SHAFT WALL ASSEMBLY
 CONFORMING TO U.L. ASSEMBLY U-373

7'-0" WALL HT.


HATCH
 PATTERN
 REPRESENTS
 CEILING SLOPE
 FROM 5' TO 8'

BEDROOM 3
 WD. FLOOR

22' x 30'
 ATTIC
 ACCESS

HALL
 WD. FL.

USE RATED SHAFT WALL ASSEMBLY
 CONFORMING TO U.L. ASSEMBLY U-373

 

THIRD FLOOR PLAN
 SCALE: 1/4" = 1'-0"