




1 FIRST FLOOR PLAN
 SCALE: 1/4" = 1'-0"

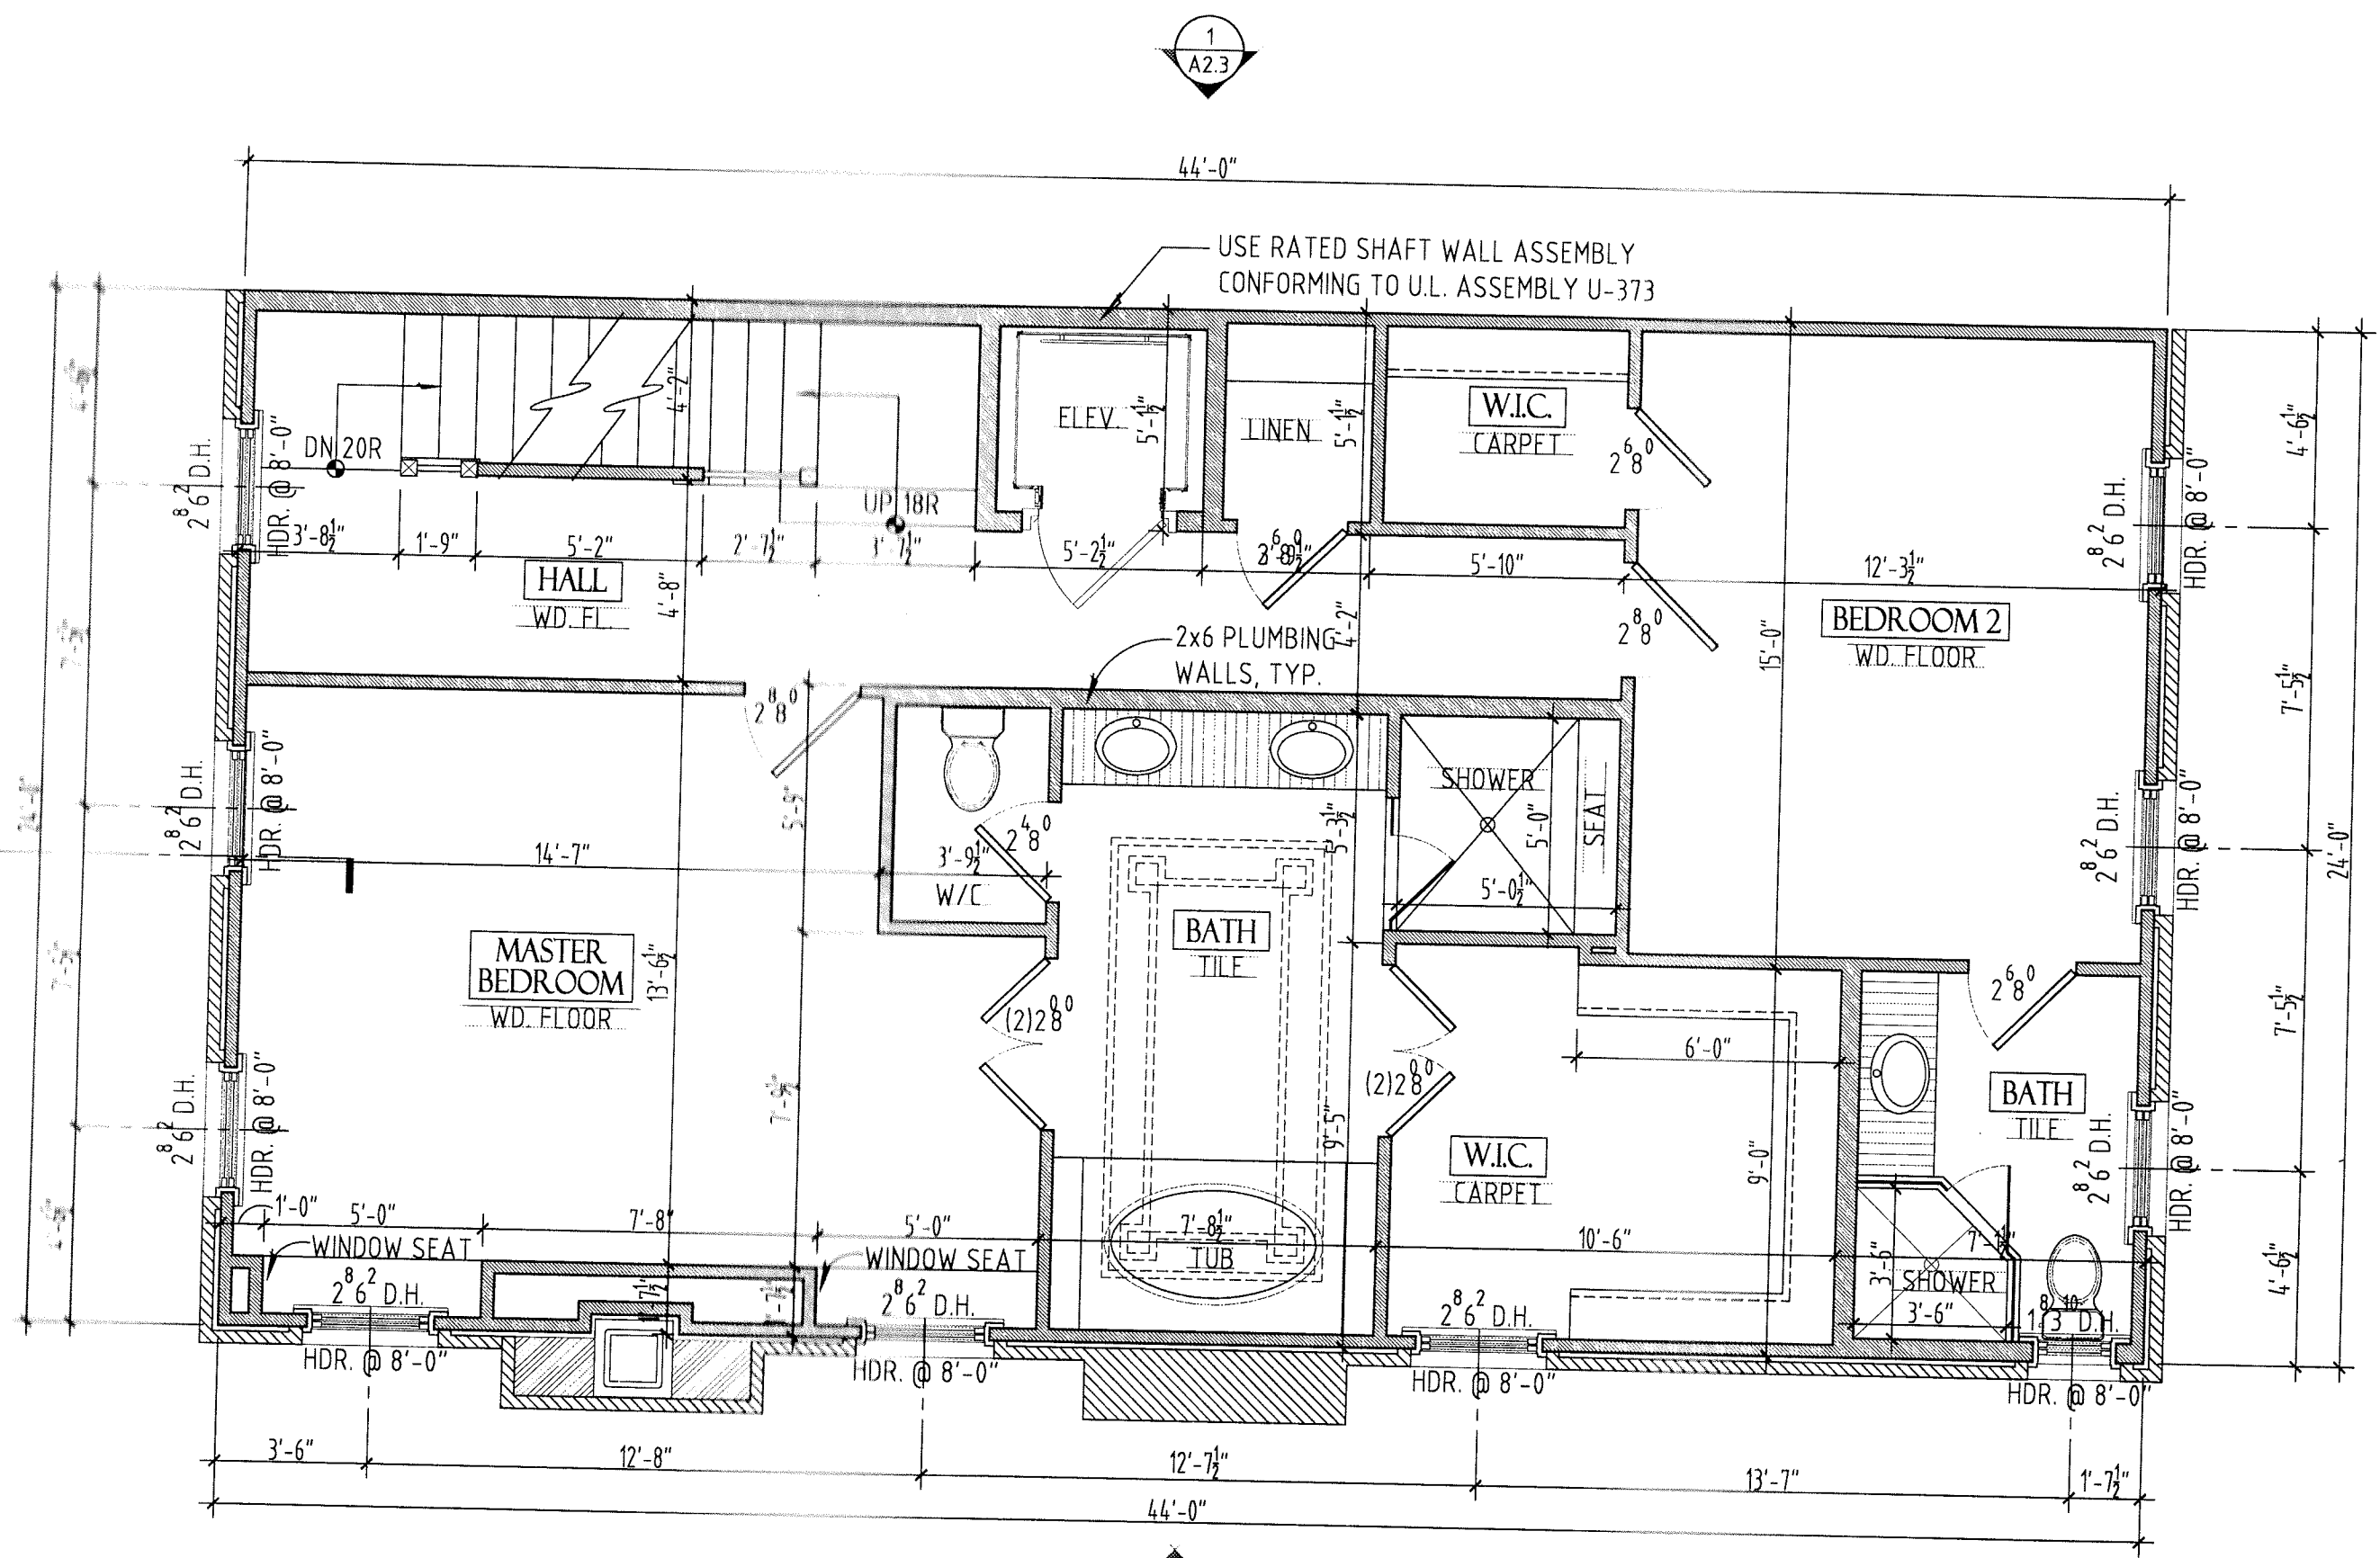

1
A1.2 **SECOND FLOOR PLAN**
SCALE: 1/4" = 1'-0"

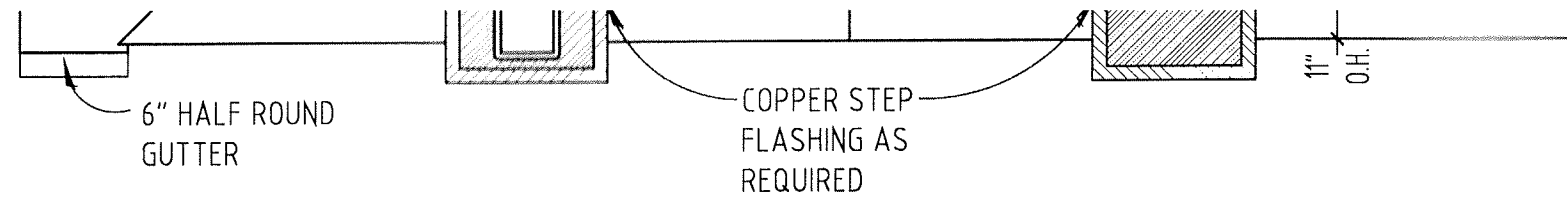

2 ROOF PLAN
 A1.3 SCALE: 1/4" = 1'-0"

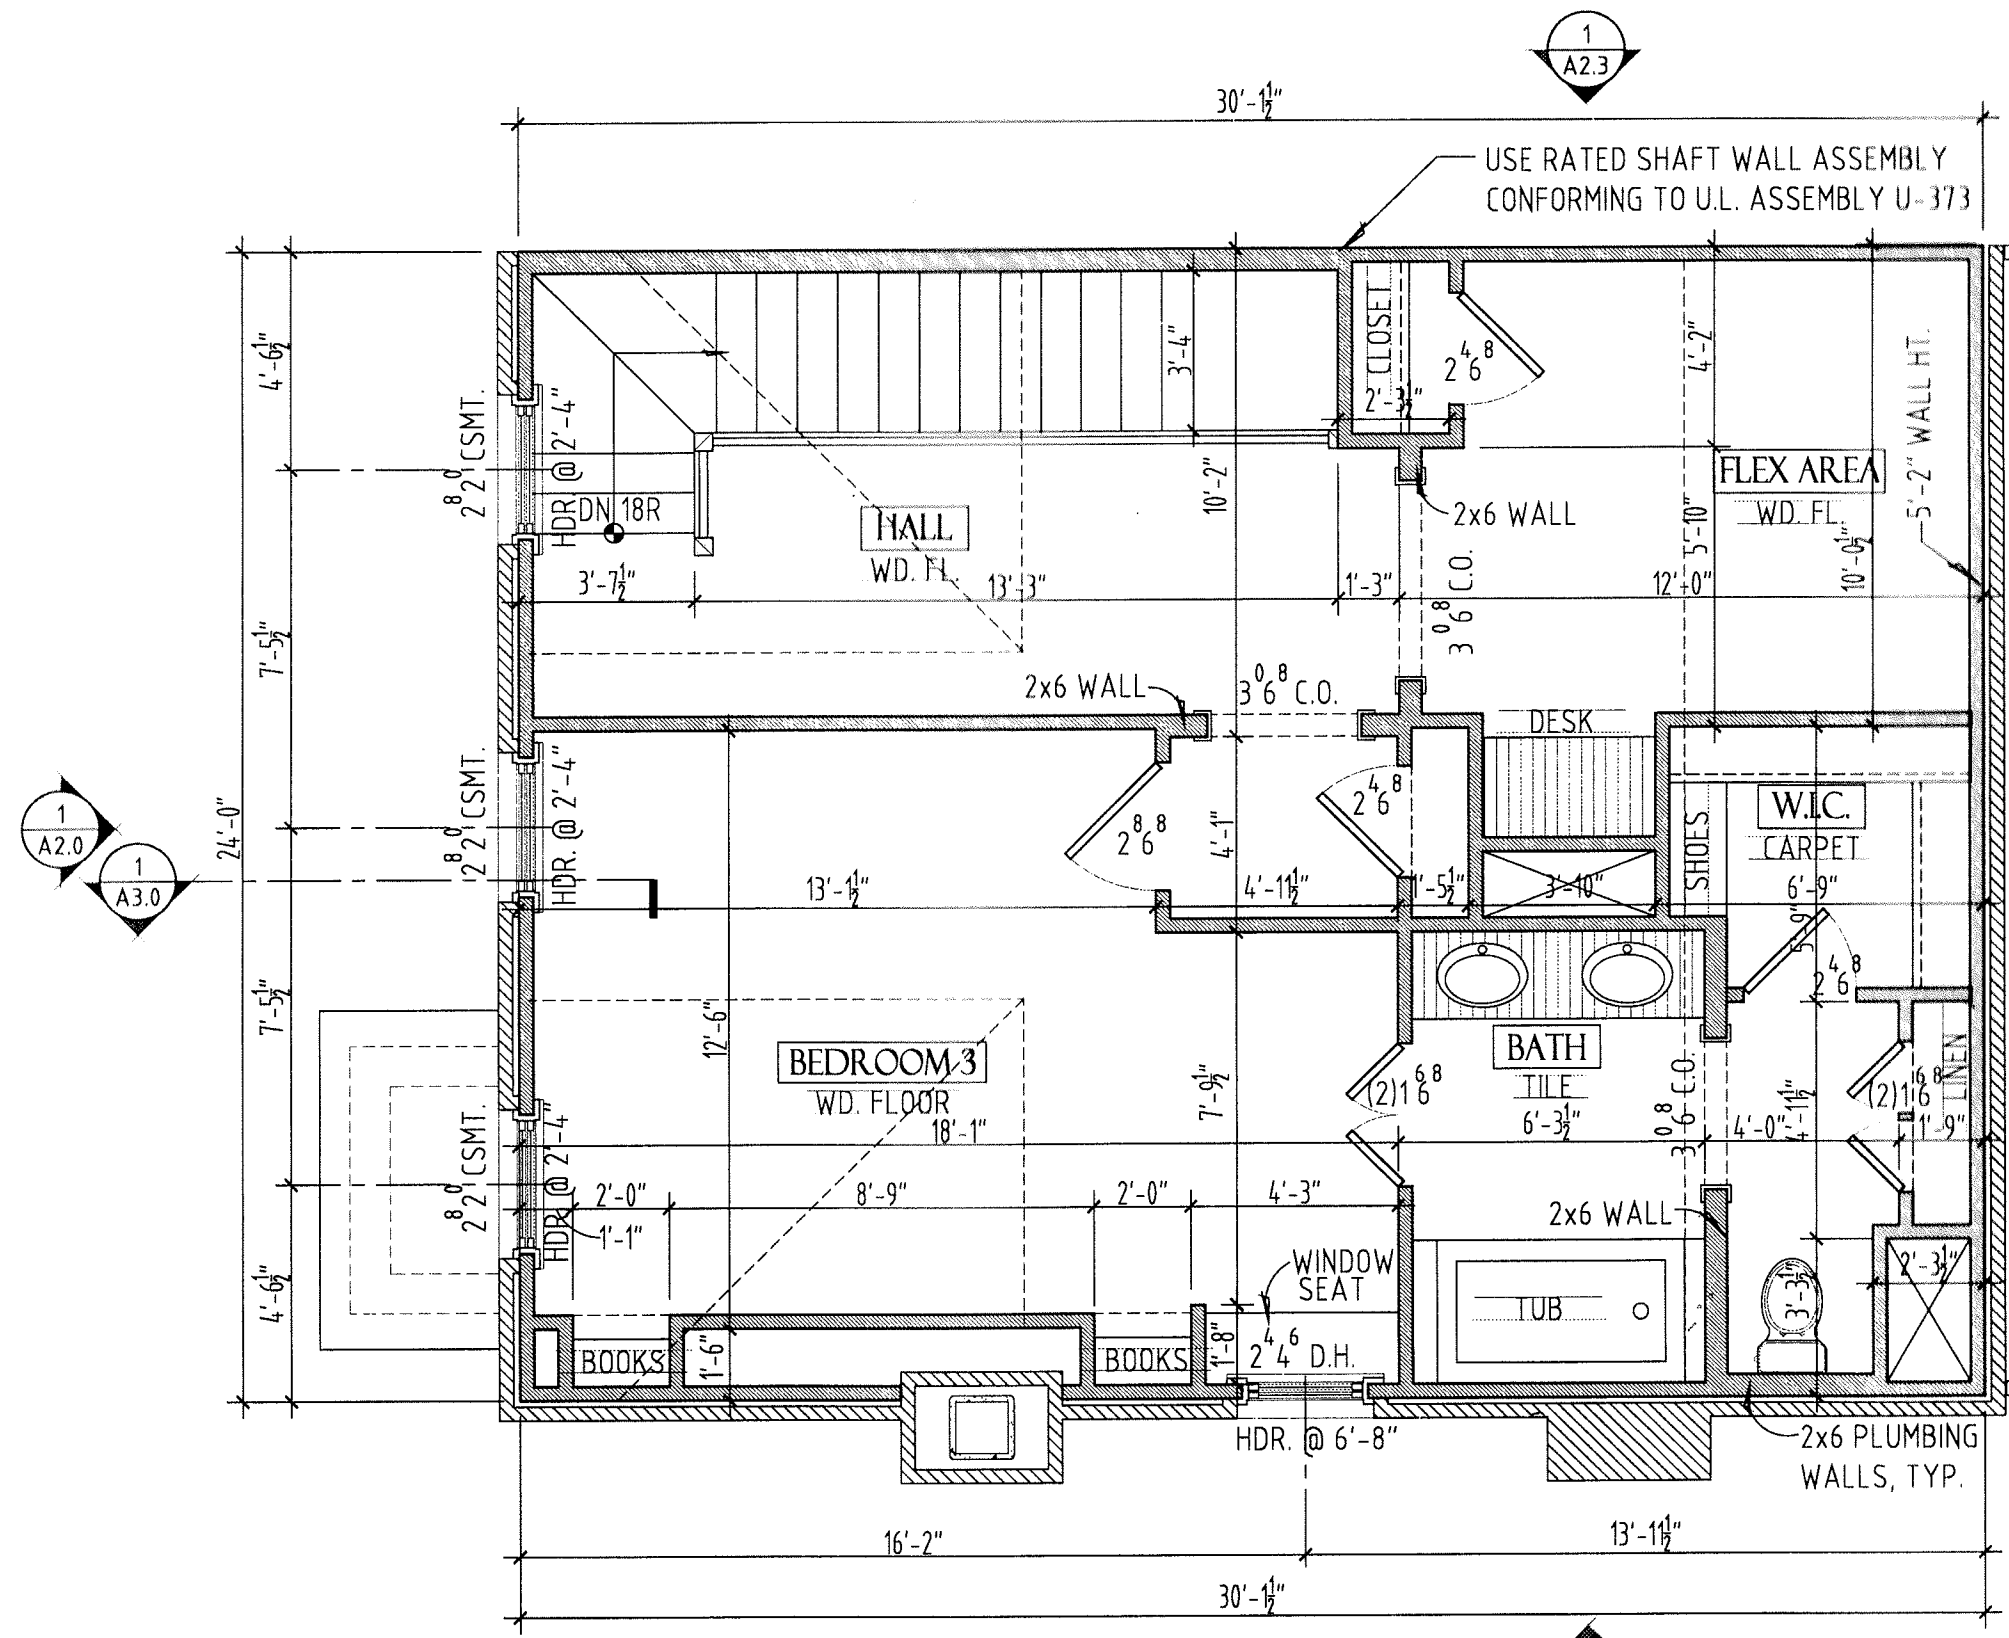

1 THIRD FLOOR PLAN
 A1.3 SCALE: 1/4" = 1'-0"